



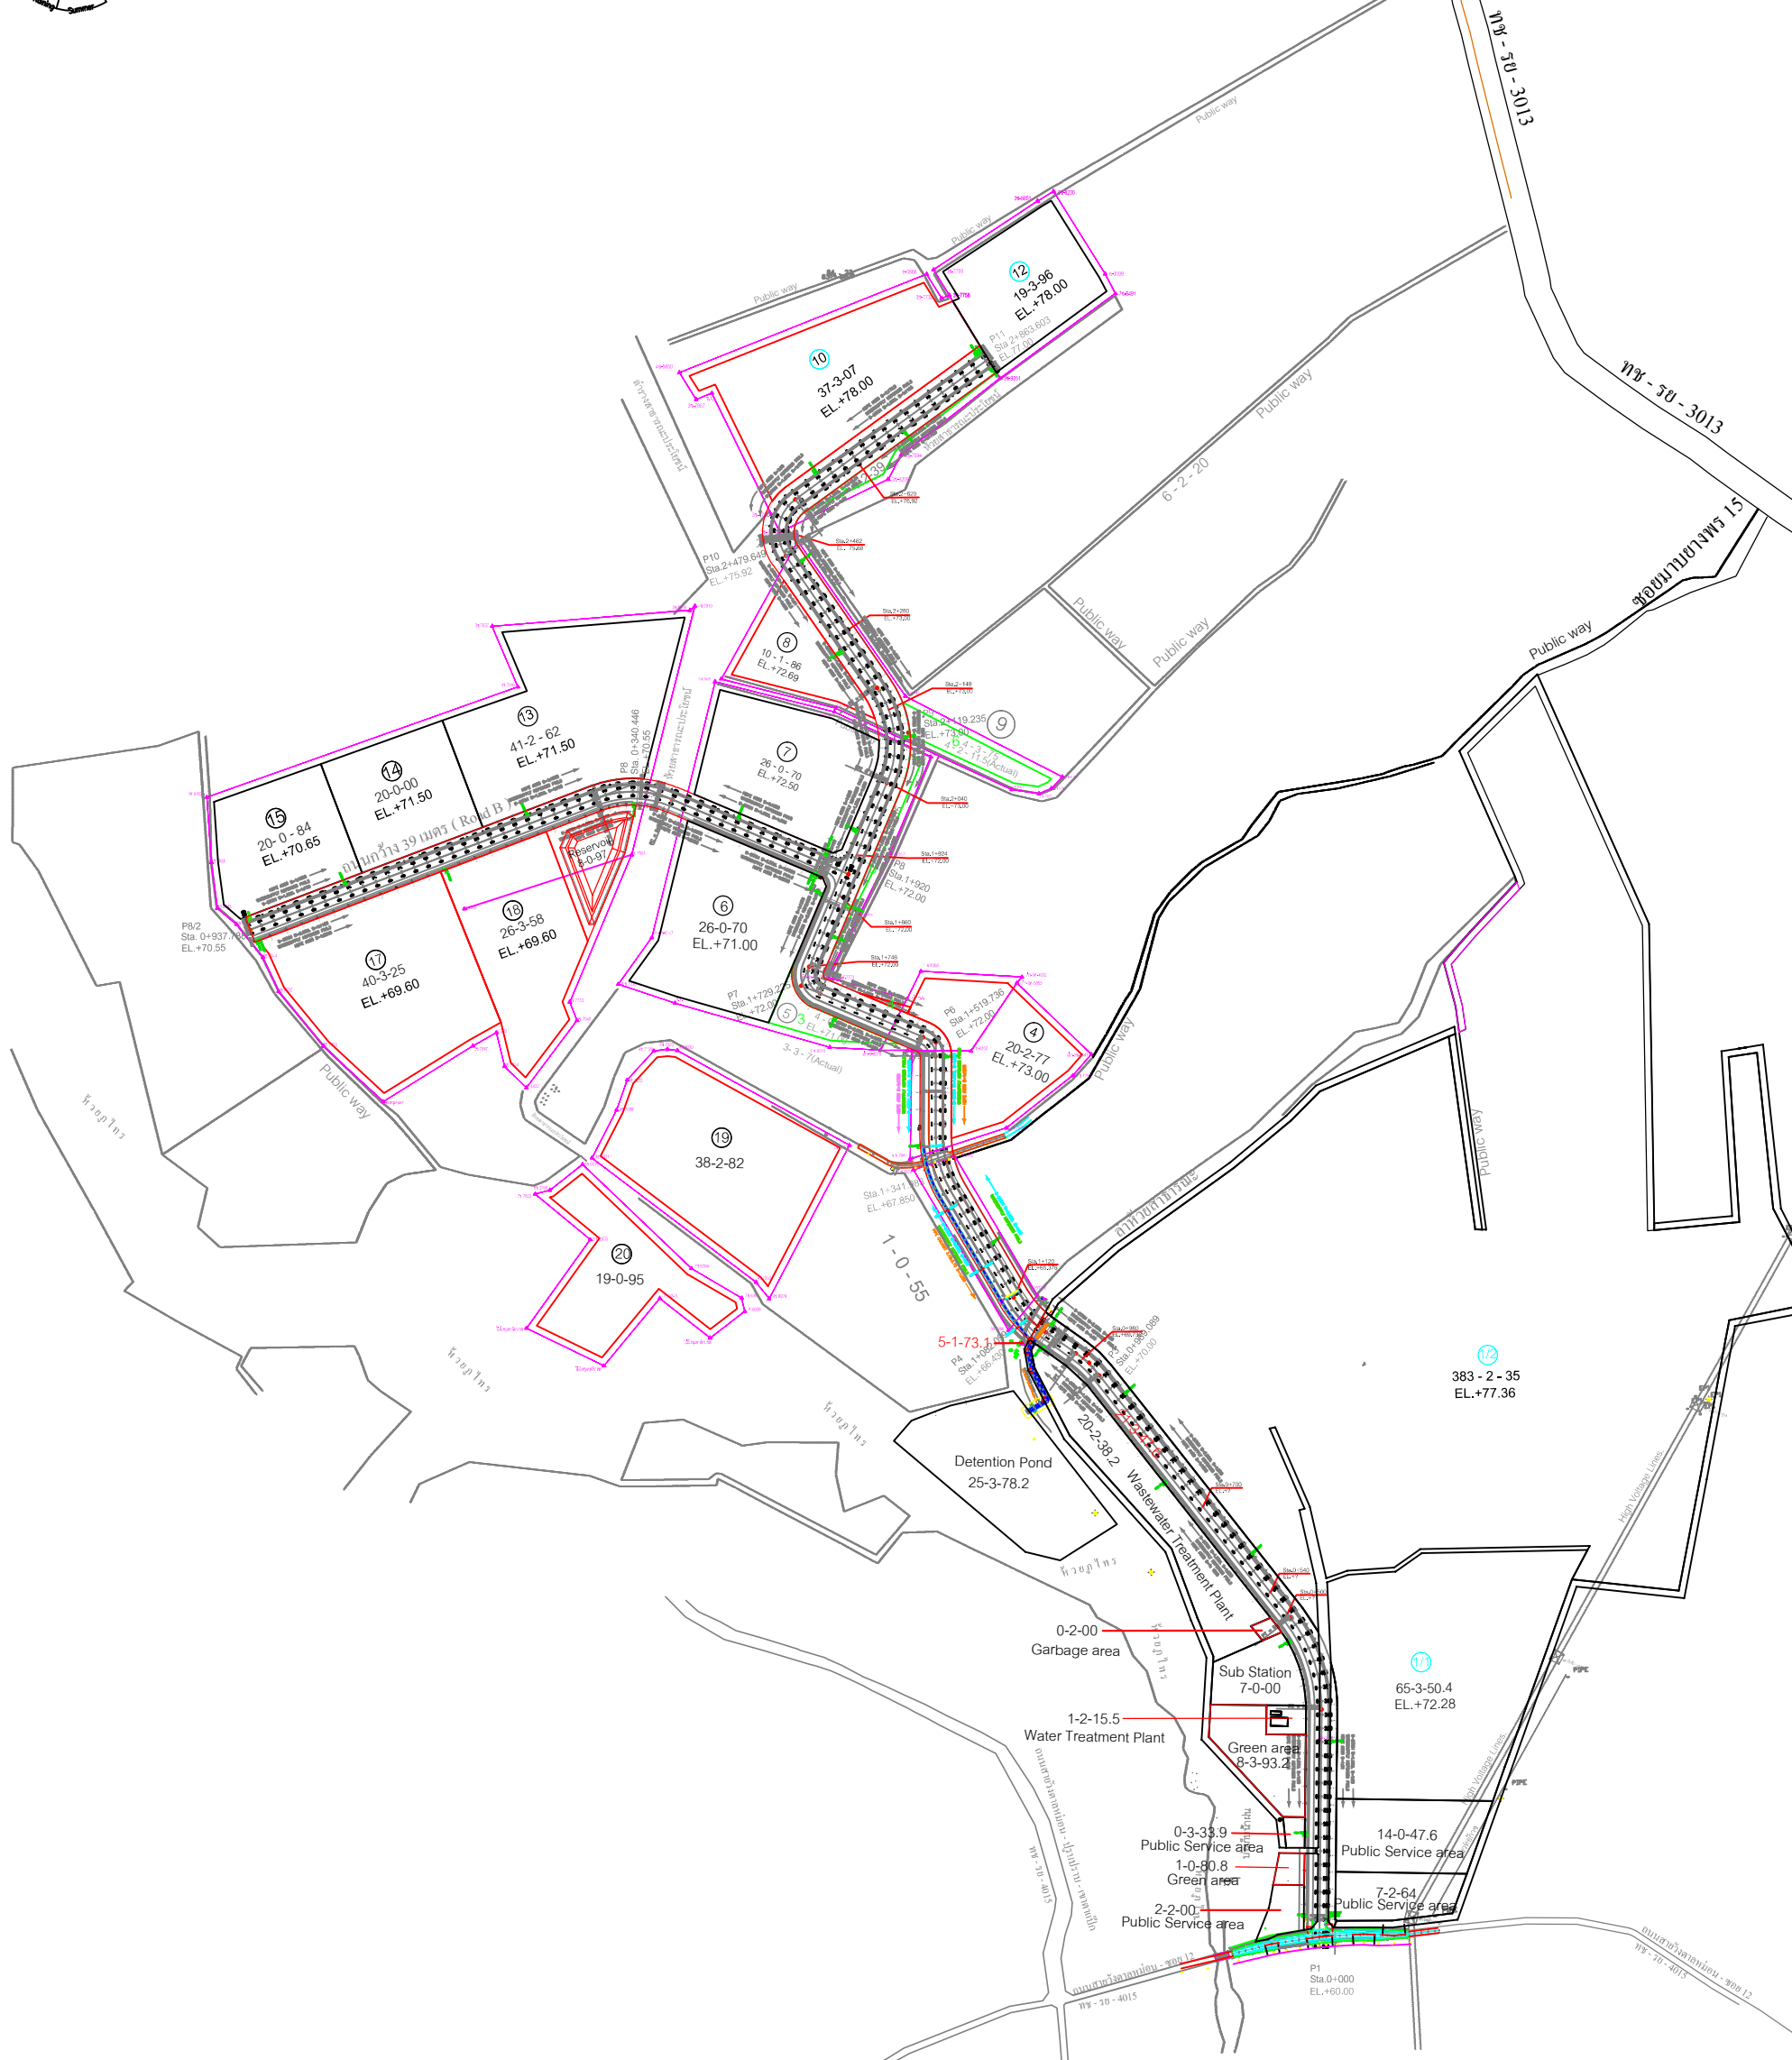

ROJANA INDUSTRIAL PARK PUBLIC CO.,LTD  
RAYONG 2 PROJECT (PLUAKDAENG)

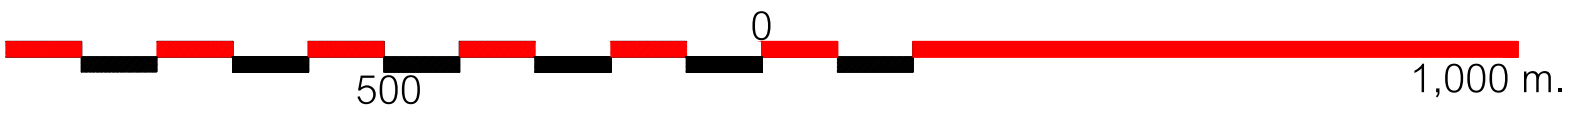

SCALE



NOTE  
THIS DRAWING IS PRELIMINARY DATA ONLY

ROJANA INDUSTRIAL PARK PUB.,CO.,LTD. (RAYONG PROJECT)		PROJECT ROJANA INDUSTRIAL PARK PUB.,CO.,LTD. (RAYONG2 PROJECT)		DRAWING TITLE PLUAK DANG MASTER PLAN	
3/7 Hwy No.3138 A2 HONG-BHA, BANGKOK, RAYONG 21120, THAILAND TEL.(038) 061 870-4, (038)061 888 FAX.(038) 061 875		OWNER [ibKym i;ov69ikedi, FIDot Oedyl Z,sk=ox]		SCALE 1 : 10000A3 PLOT DATE 05/09/2012 FILE NAME	
BANGKOK OFFICE e-mail : rojana@rojana.com rojana@rajana.co.th		RAYONG OFFICE e-mail : rojana_rayong@tttmonet.com		DRAWN PRDA CHECK PRDA CREATE DATE 13/01/2558	
LOCATION veg4v x};dcl' 0y'a;yf itpv'		APPROVE PRDA SENT DATE 13/01/2558			